


PARK CHARLES SOUTH-PLAT THREE

PART OF U.S. SURVEY 285, T46N, R4E

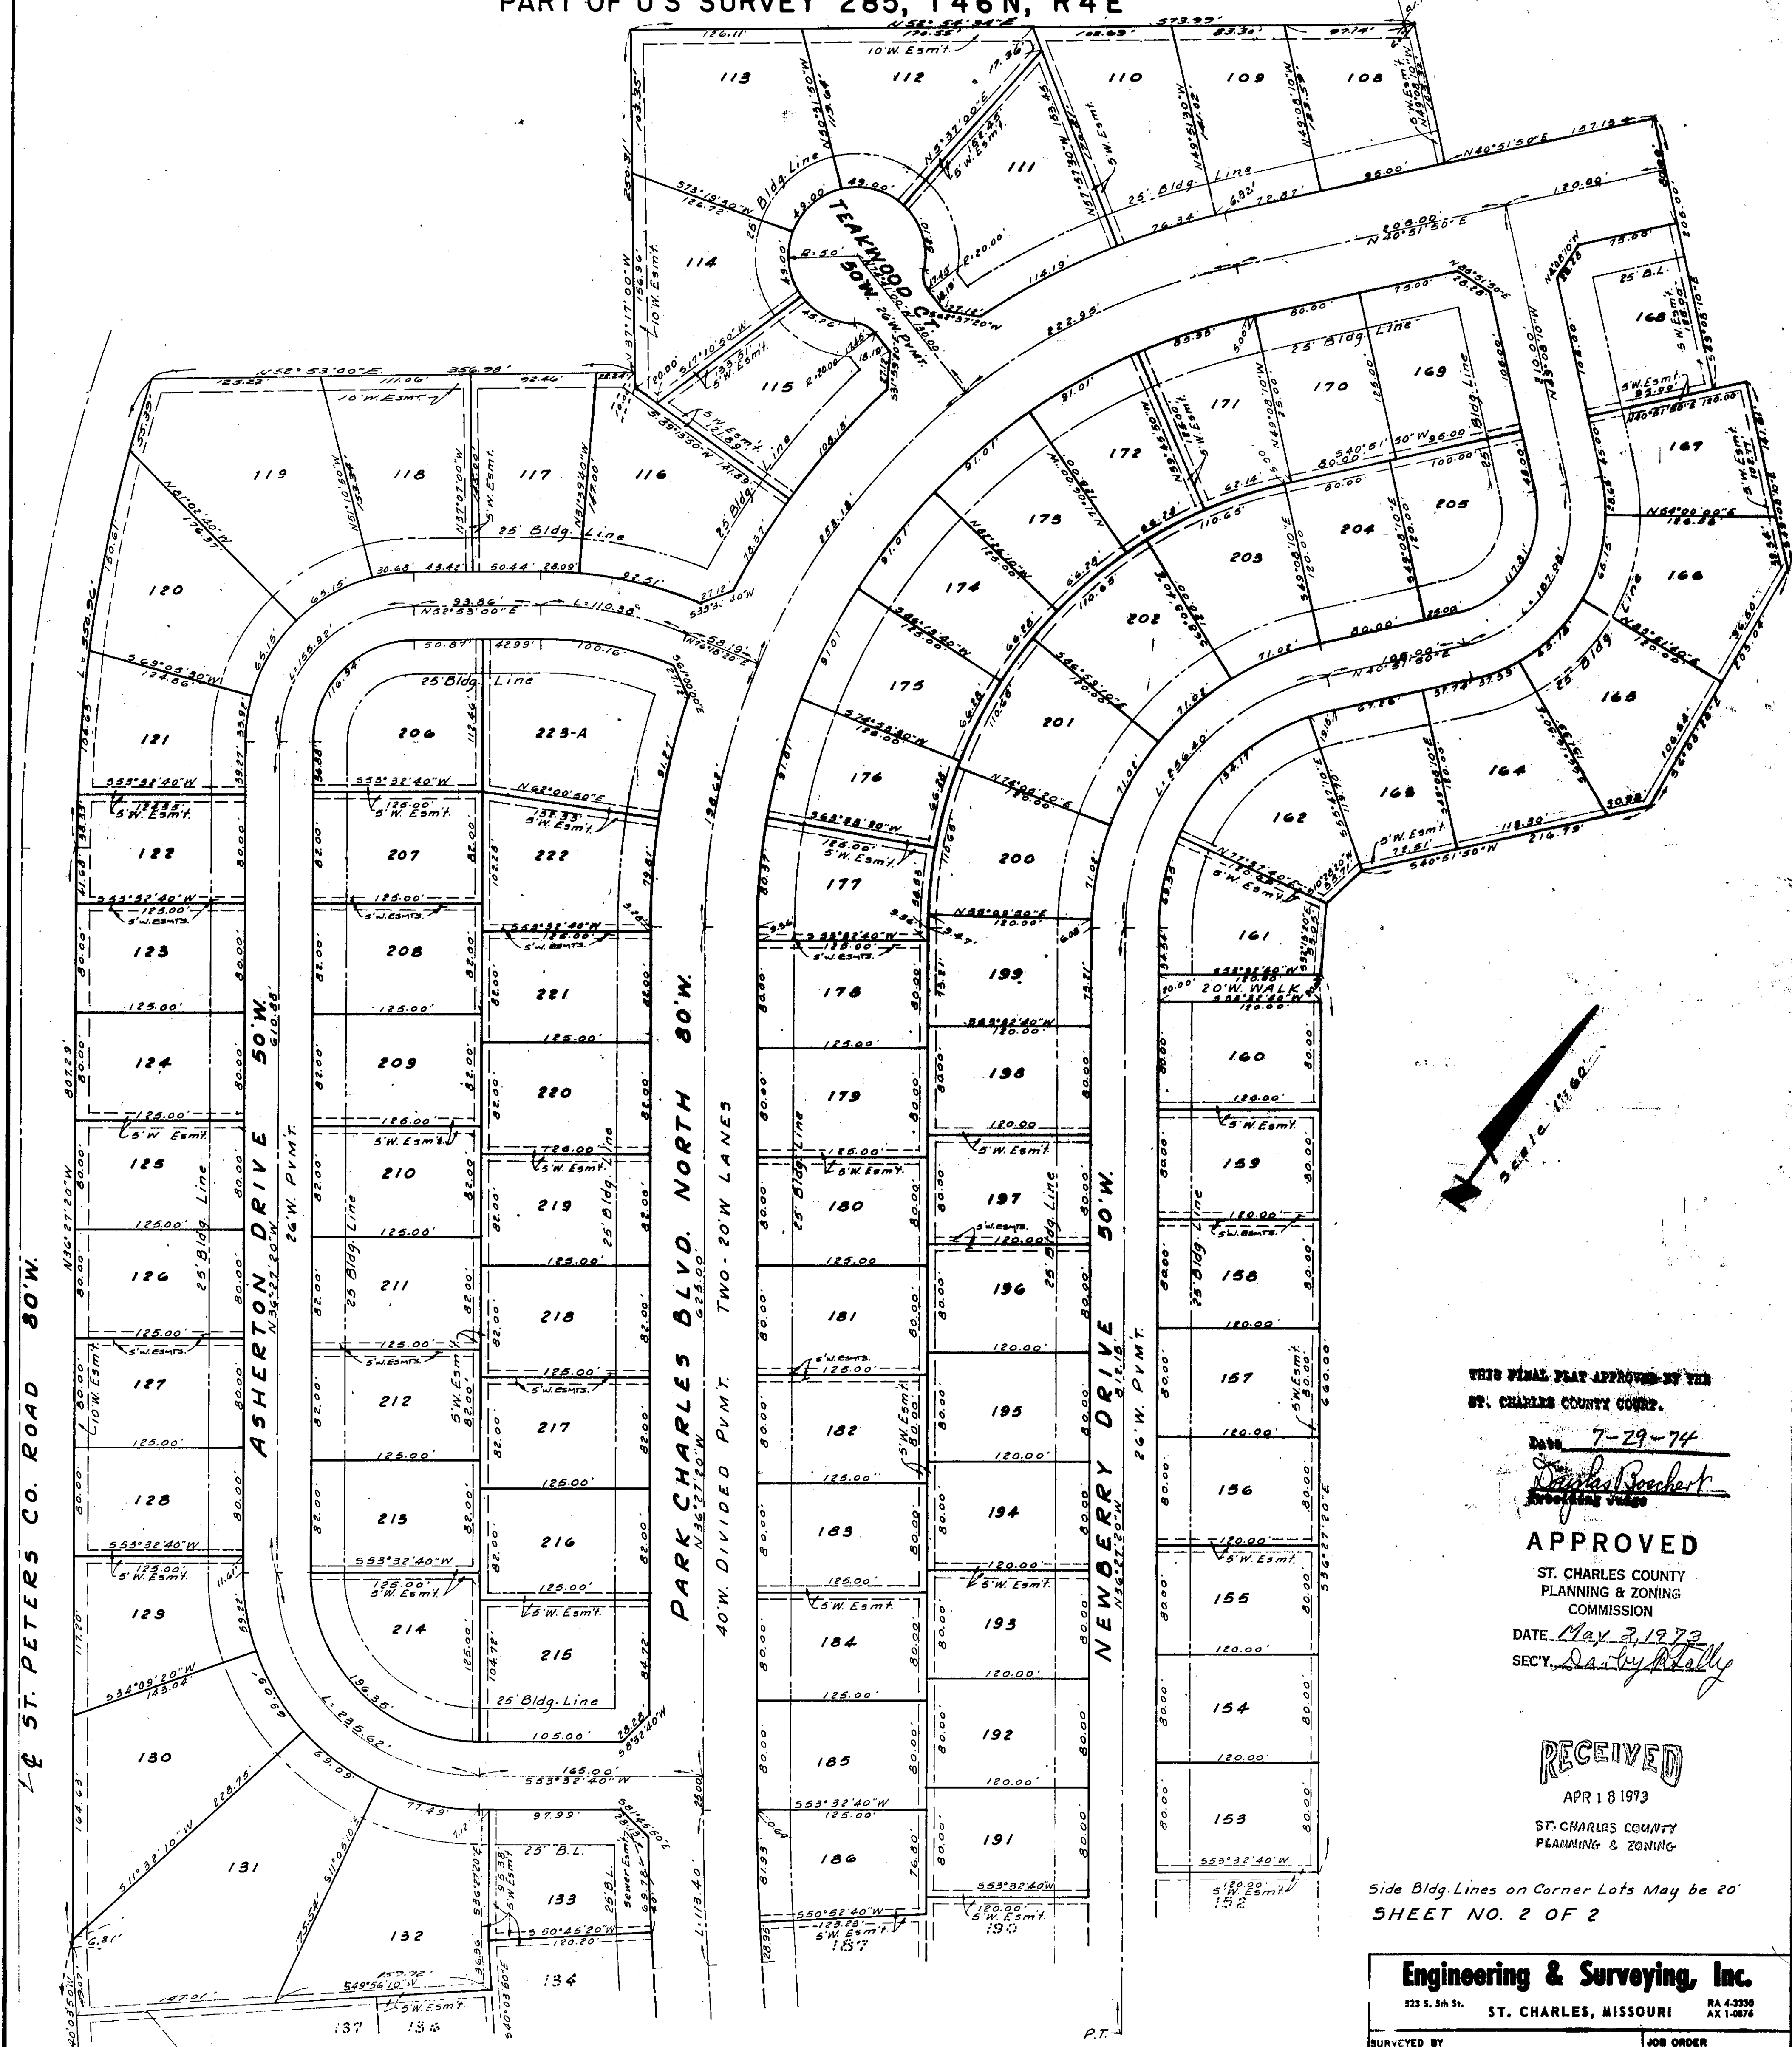

THIS FINAL PLAT APPROVED BY THE
ST. CHARLES COUNTY COMMISSION.

Date 7-29-74
Charles R. Borchert
Recording Judge

APPROVED

ST. CHARLES COUNTY
PLANNING & ZONING
COMMISSION

DATE May 3, 1973
SECY. *Darby R. Kelly*

RECEIVED

APR 18 1973

ST. CHARLES COUNTY
PLANNING & ZONING

Side Bldg. Lines on Corner Lots May be 20'
SHEET NO. 2 OF 2

Engineering & Surveying, Inc.

523 S. 5th St. ST. CHARLES, MISSOURI RA 4-3330 AX 1-0876

SURVEYED BY

JOB ORDER